


BLT-IN-5124, BLT-IN-58, BLT-IN-62

GREY AREA:

Drywall opening

40" x 17"

Bottom even with cross member

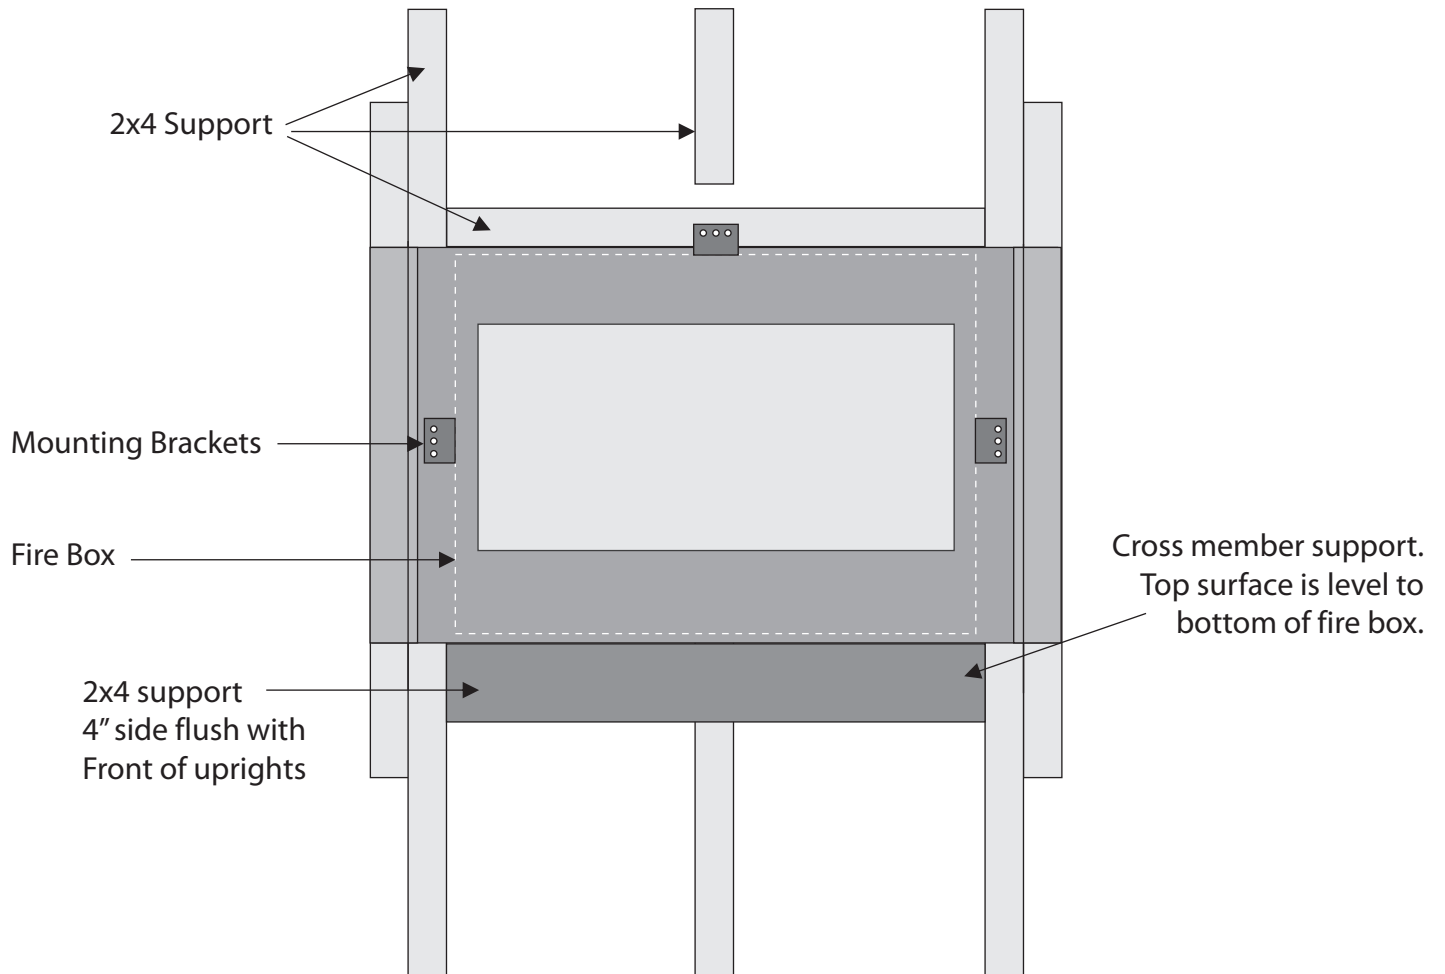

NOTE:

1. Uprights have 16" centres
2. In-wall space depth minimum of 4 1/2"